



Dreamland, Margate Proposed Park Masterplan

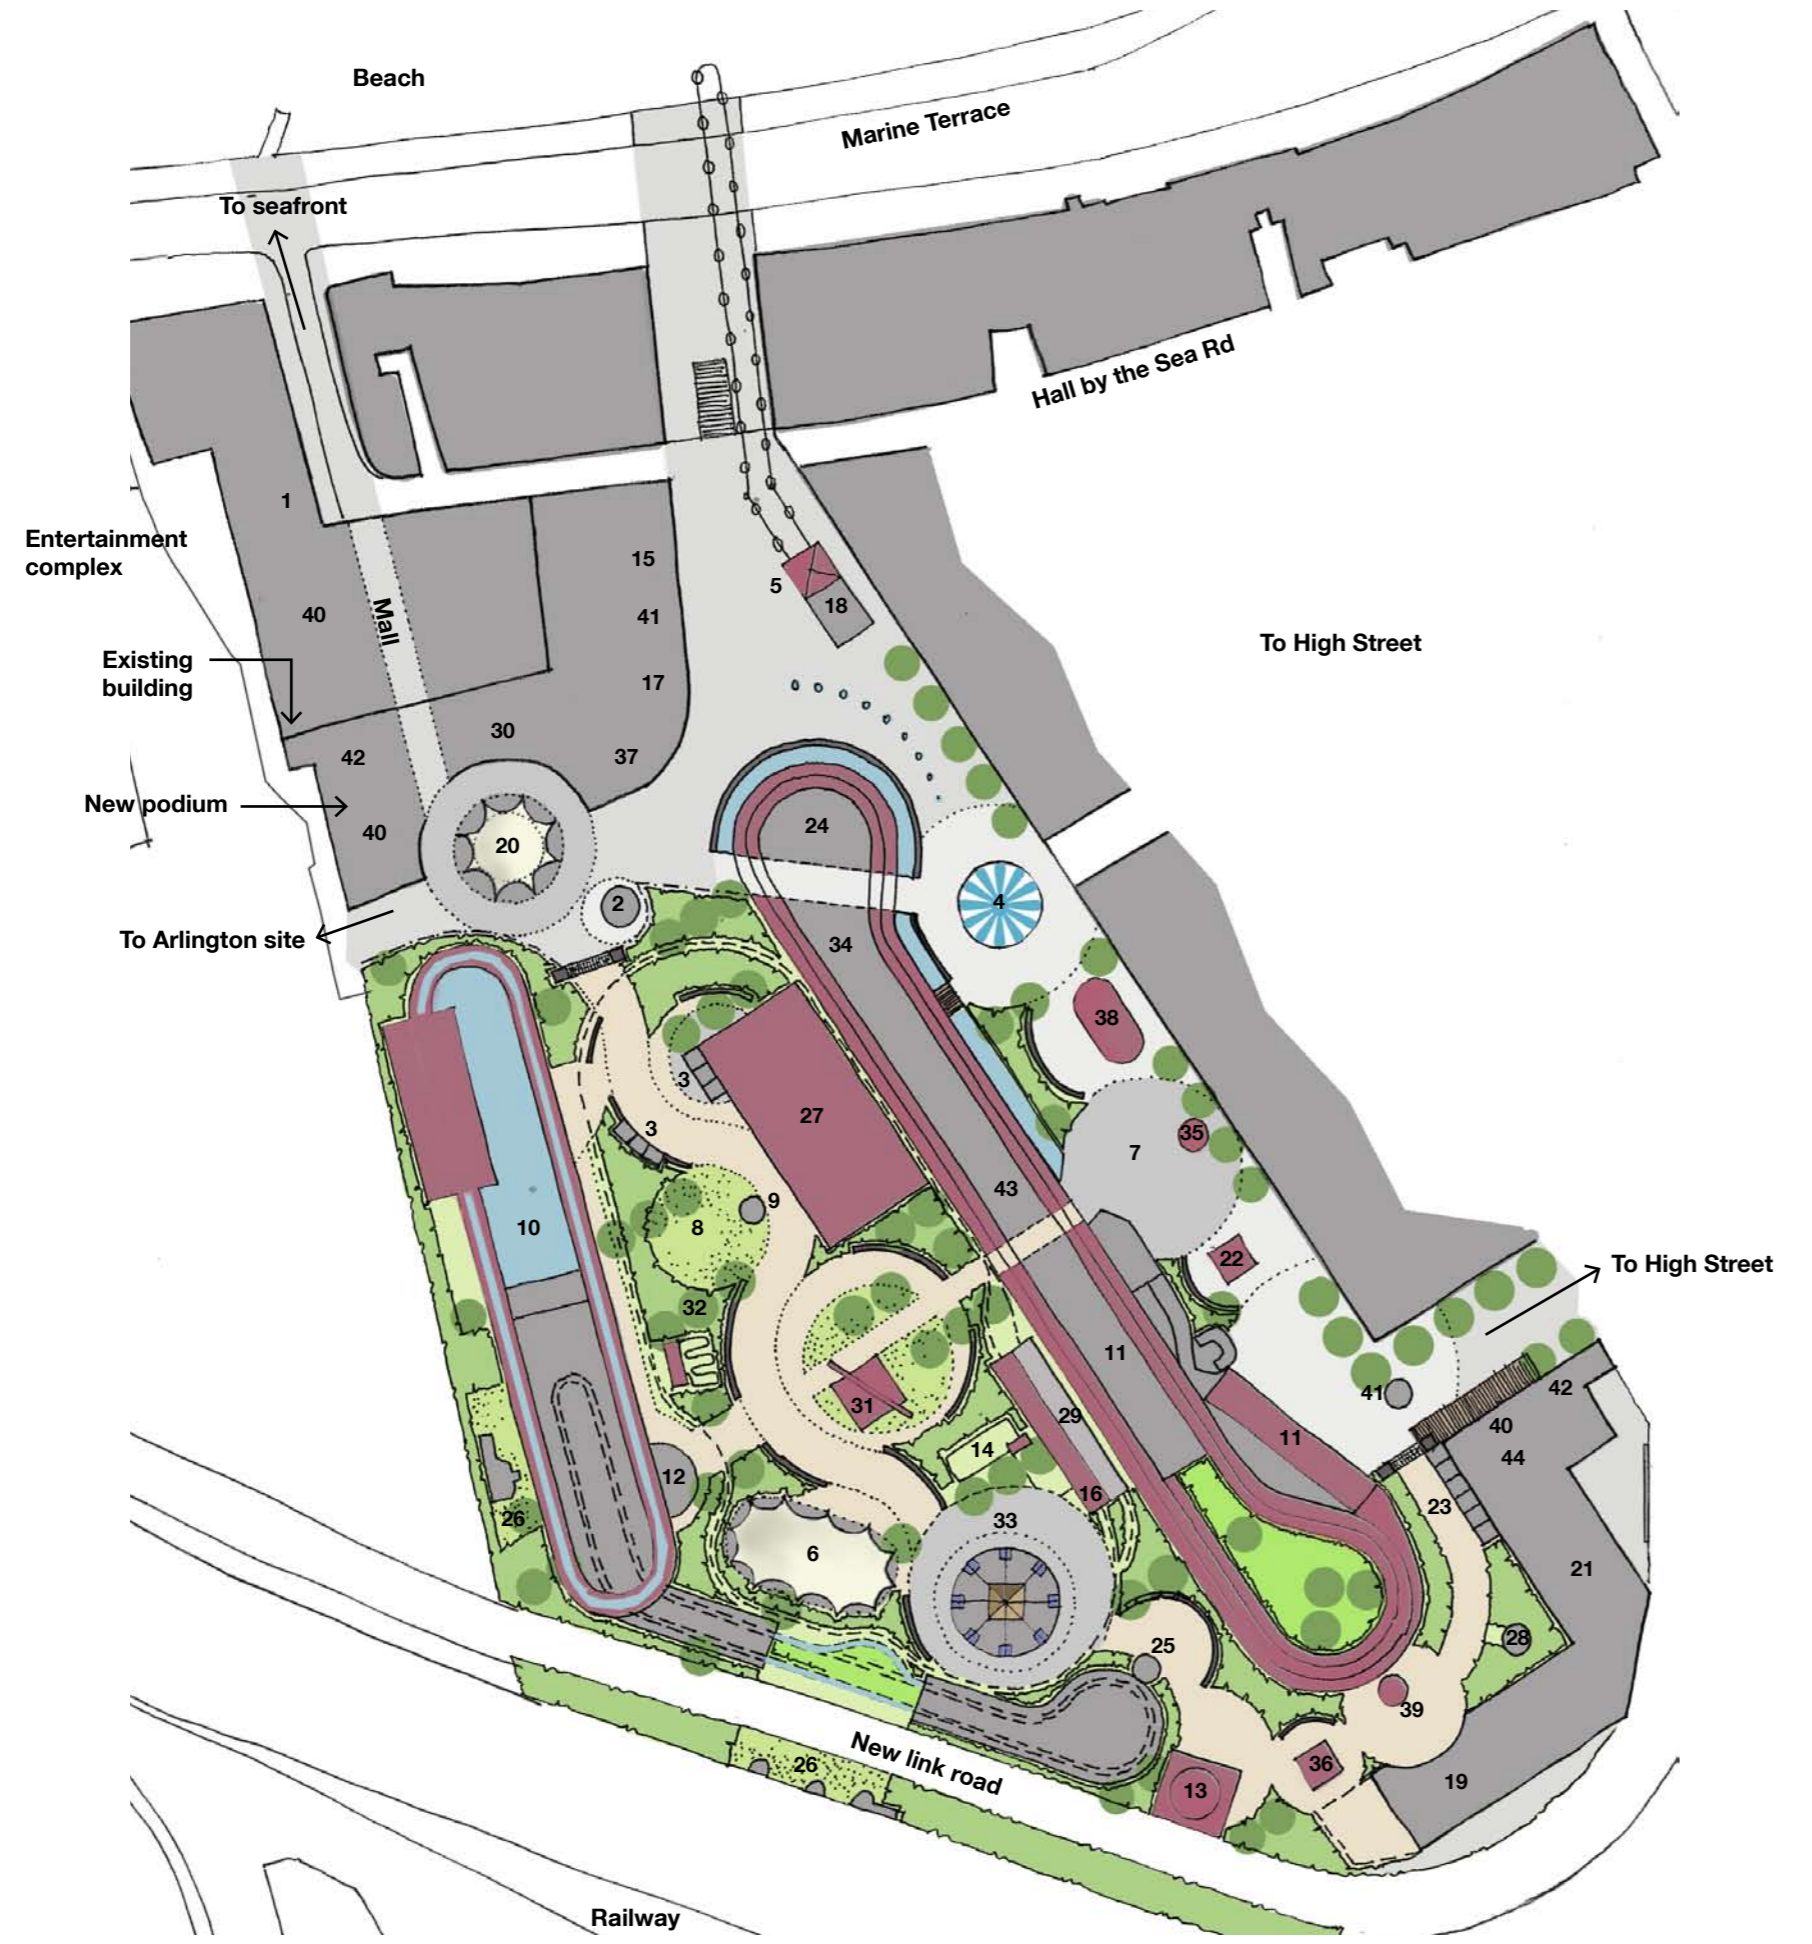

Key to Rides and Attractions

- 1. Museum/Interpretation
- 2. Food and Beverage Kiosk
- 3. Redemption Games
- 4. Galloper (Carousel)
- 5. Cableway (Chair Lift)
- 6. Whip
- 7. Performance Space
- 8. Tumble bug (space allowance)
- 9. Food and beverage Kiosk/Expansion Space
- 10. Water Chute
- 11. Scenic Railway and Maintenance Shed
- 12. River Caves
- 13. Meteorite
- 14. Junior Train
- 15. First Aid Room
- 16. Dreamland Train Station
- 17. Park Shop
- 18. Food and Beverage Kiosk
- 19. Journey into Space/Dark Ride
- 20. Caterpillar
- 21. Maintenance Shed (General)
- 22. Toyset
- 23. Redemption Games
- 24. Haunted Swing
- 25. Food and Beverage Kiosk
- 26. Menagerie Cages
- 27. Wild Mouse
- 28. Helter Skelter
- 29. Maintenance (Train)
- 30. Mirror Maze
- 31. Ferris Wheel
- 32. Kiddie Train
- 33. Flying Scooters
- 34. Ghost Train
- 35. Kiddies Juvenile
- 36. Children's Rides
- 37. Fun House
- 38. Junior Whip
- 39. Toyset
- 40. Restaurants/cafes
- 41. Tickets
- 42. Visitor WCs
- 43. Operations Office and Staff Welfare
- 44. Administration Offices

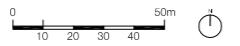

1:1250

Proposed Masterplan for Amusement Park © 1:1250